


Basement Foundation

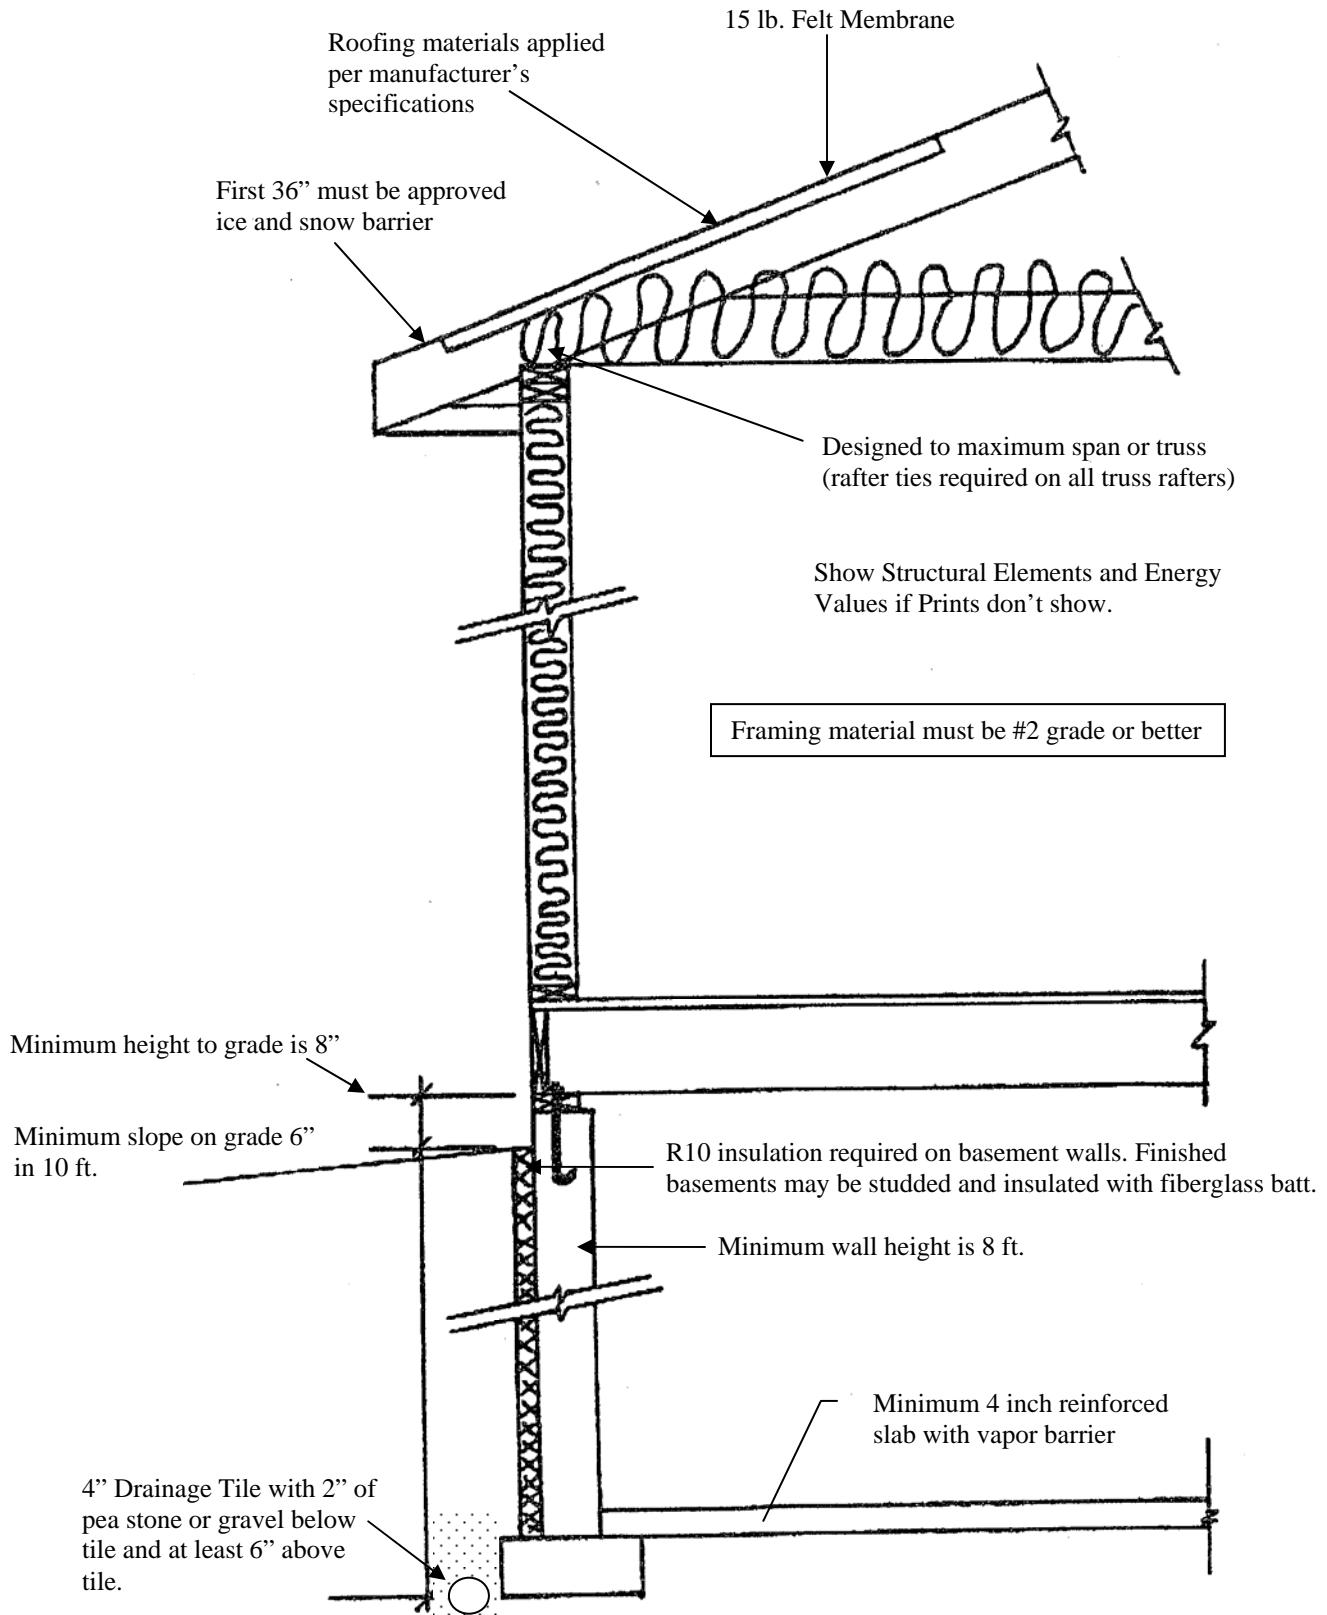

Show: Reinforcement location (Vertical & Horizontal Rebar & Wire Mesh)

Vapor Barrier

Drainage

Sump Pit

Wall Height & Thickness (Based on length of walls)

Width & Depth of Footer