

# Crawlspace Foundation


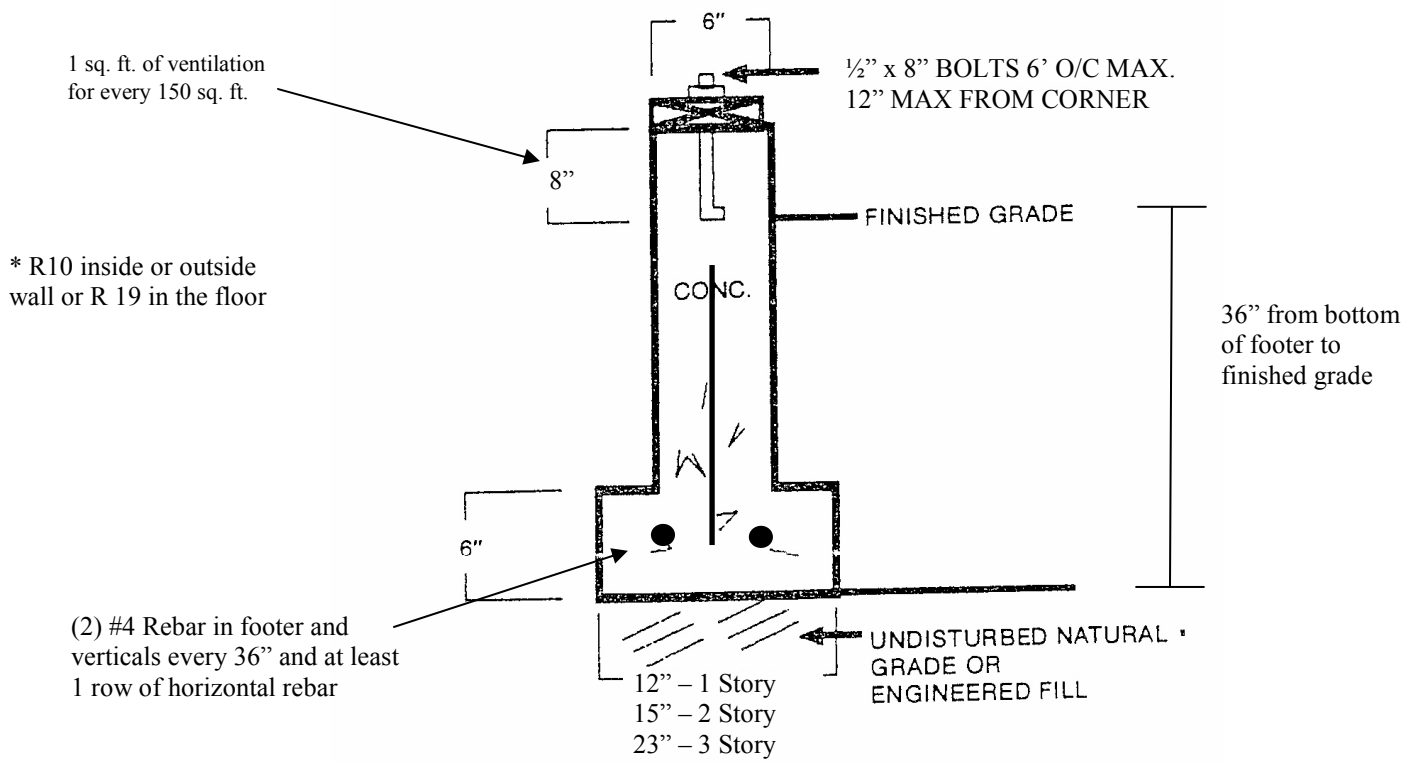


Fig. 2

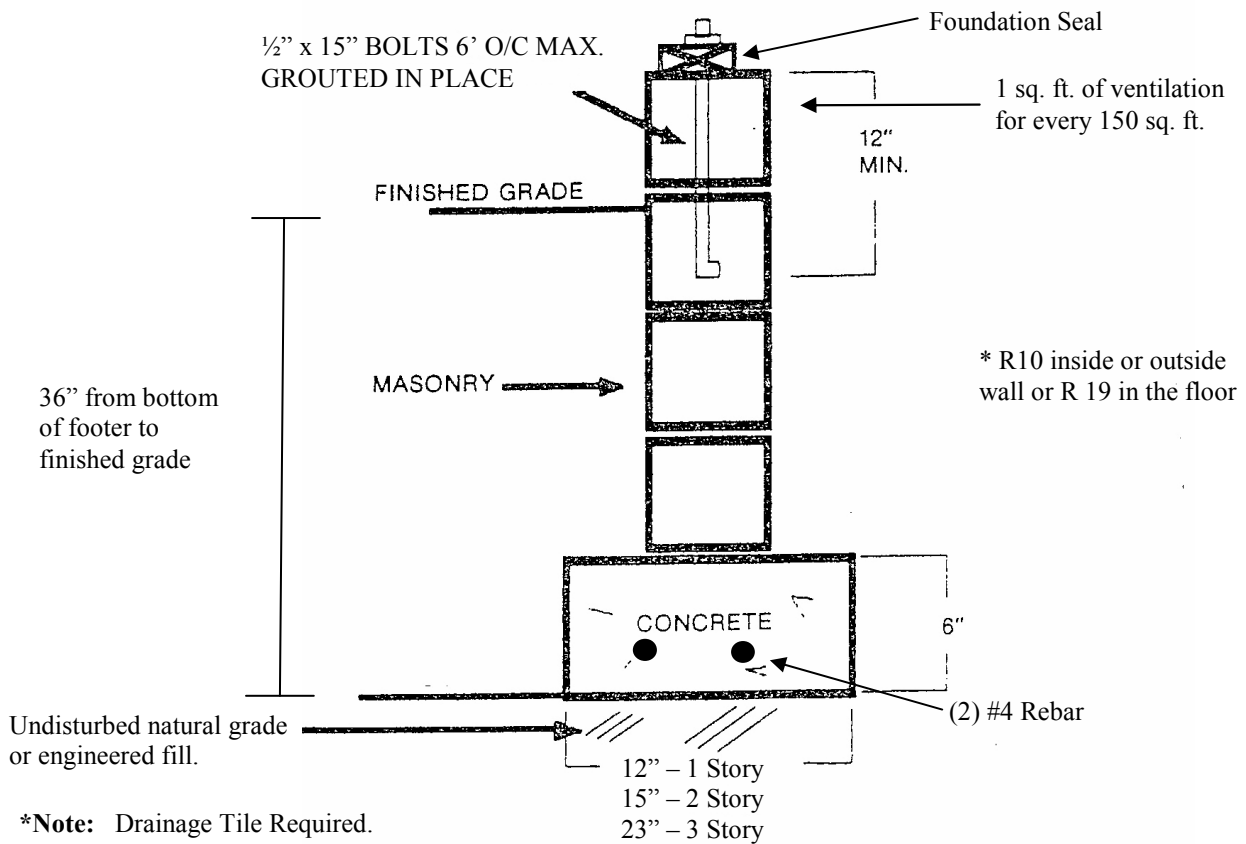

**\*Note:** Drainage Tile Required.

Fig. 3